






LOCATION PLAN

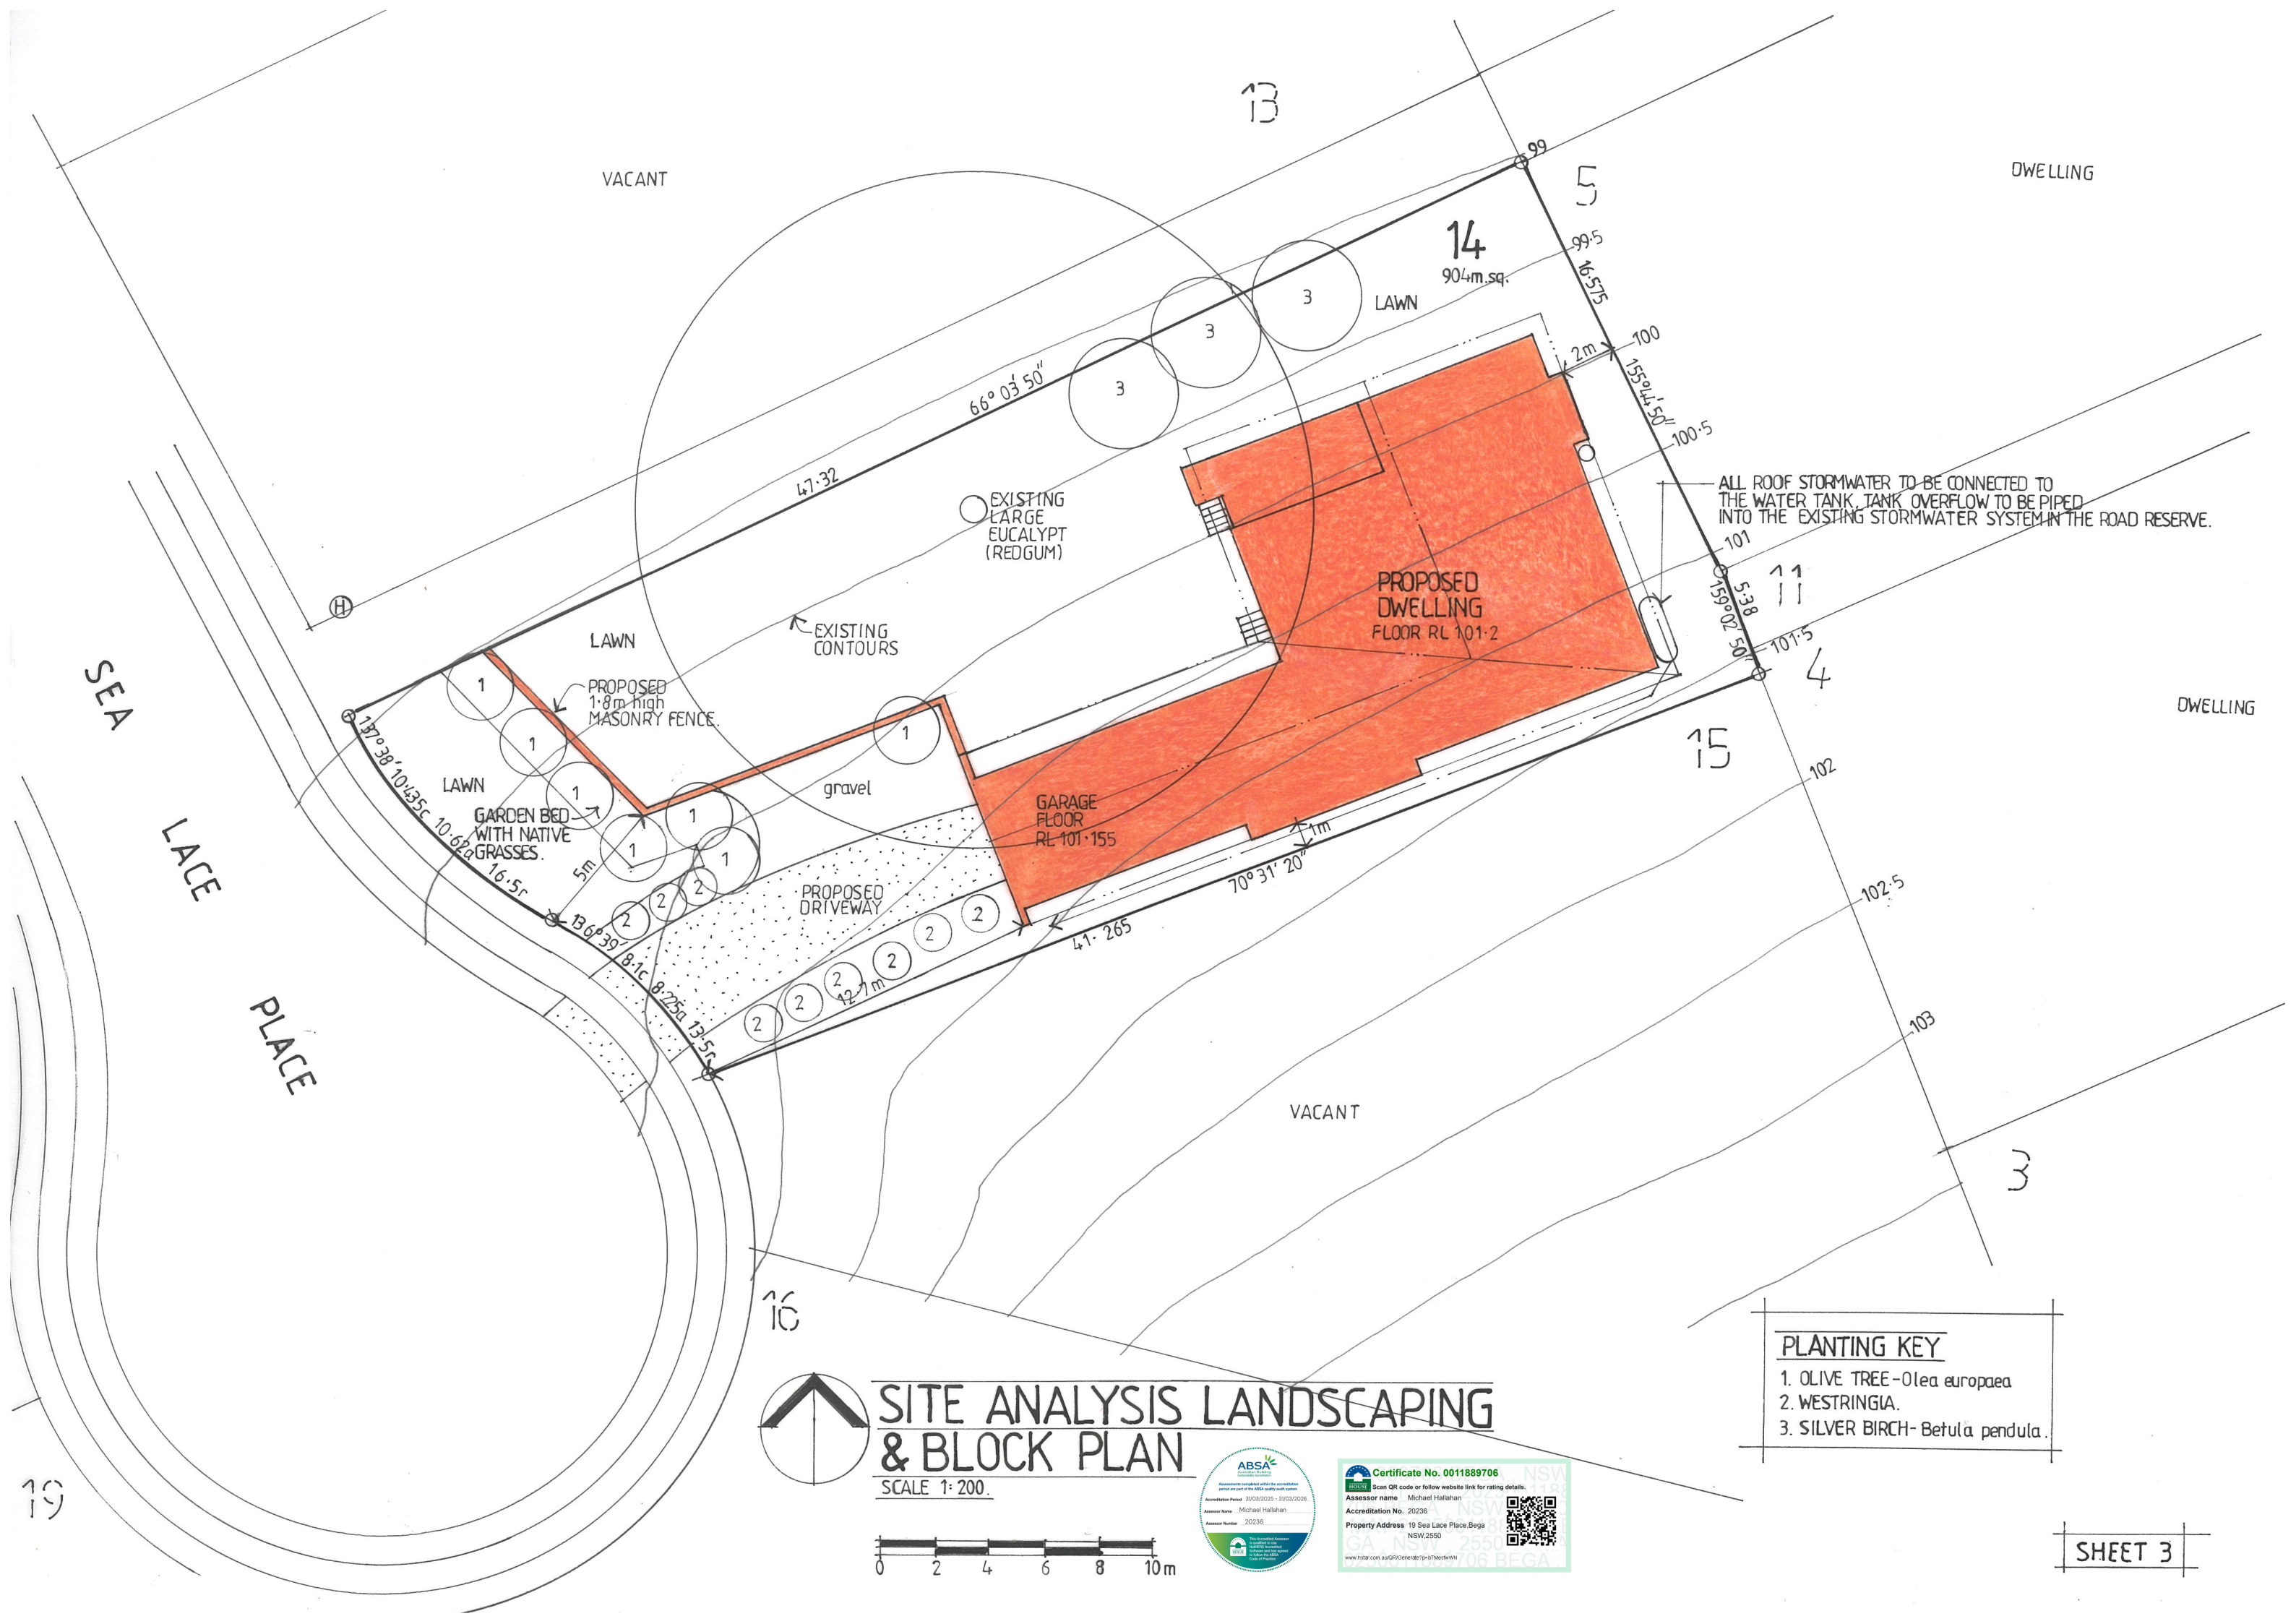


MIN. 2.5kw FLUSH MOUNTED
SOLAR PANELS.

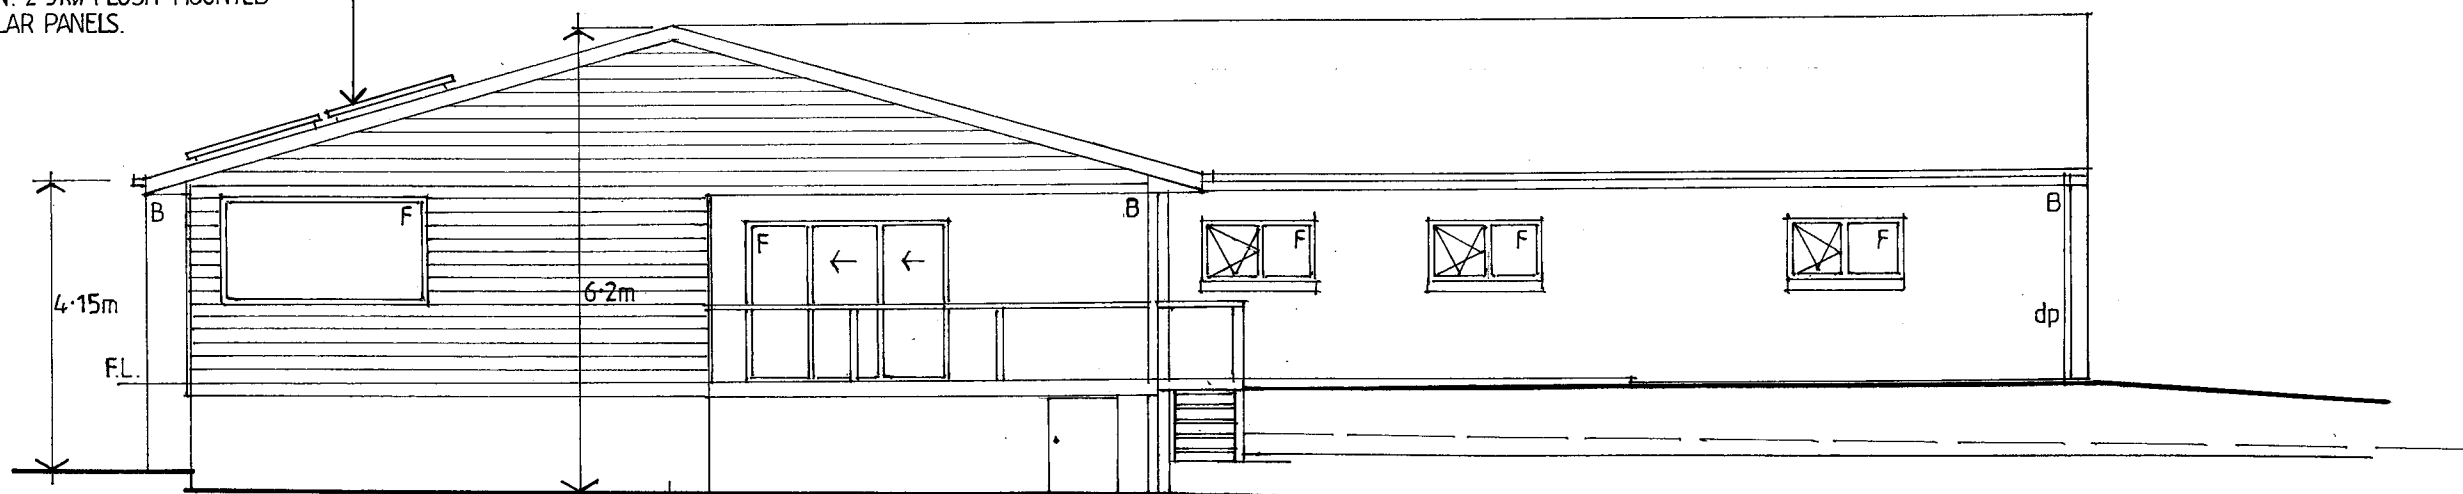


NORTH ELEVATION
SCALE 1:100.

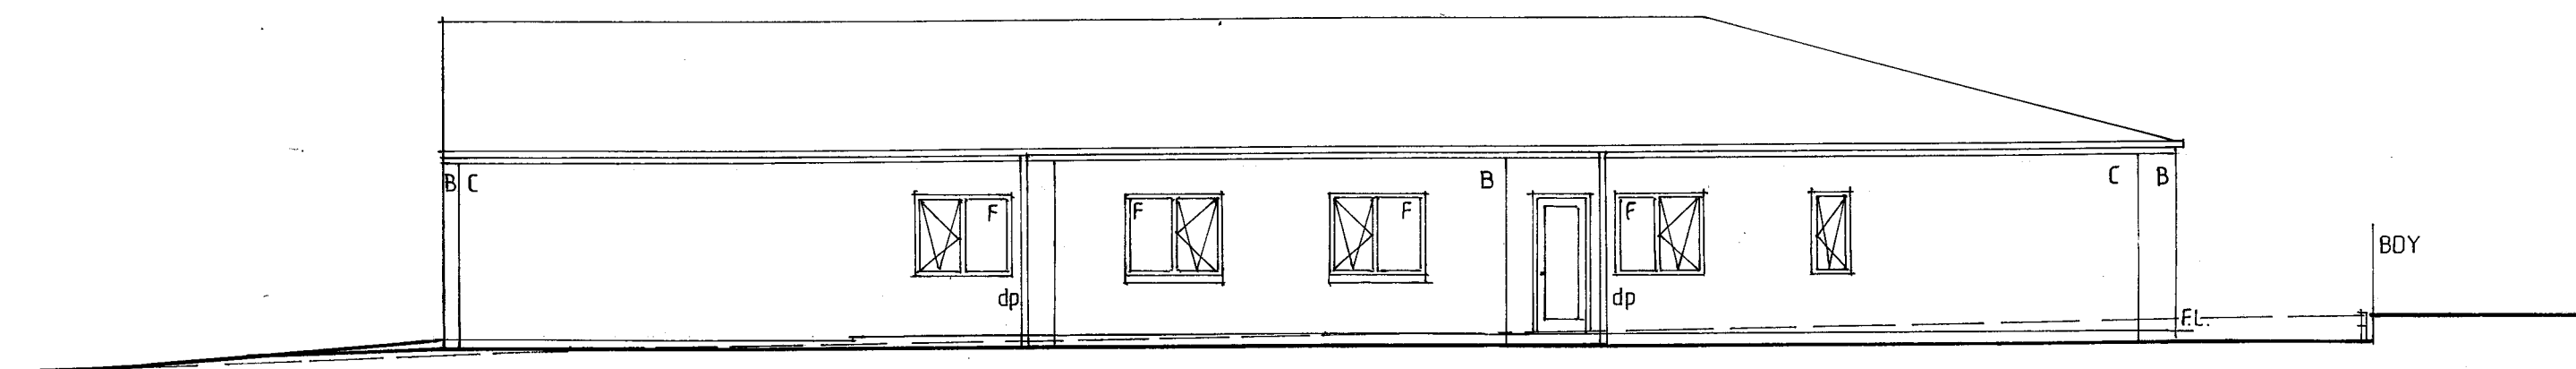

SOUTH ELEVATION
SCALE 1:100.

 

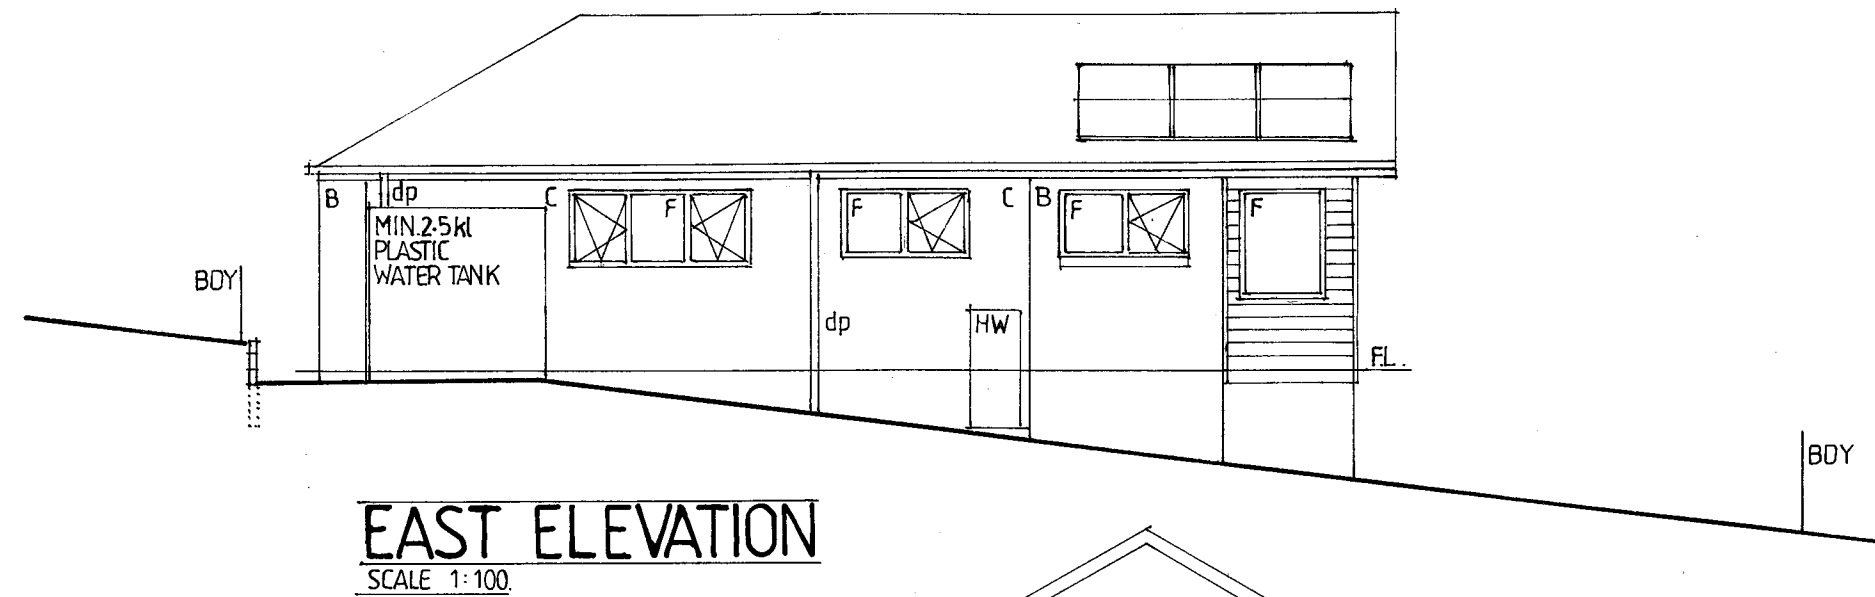

**WEST ELEVATION
SHOWING WALL**
SCALE 1:100.

