


ELIZABETH PARADE



1

Site




1 : 300

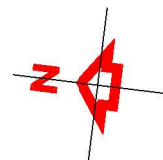


Site Calculations -  
Existing Dwelling area = 170m<sup>2</sup>  
Proposed Garage area = 54m<sup>2</sup>  
Site Area = 1136m<sup>2</sup>  
Landscaped area = >40 %




NOTE: NO SIGNIFICANT NATIVE VEGETATION TO BE REMOVED

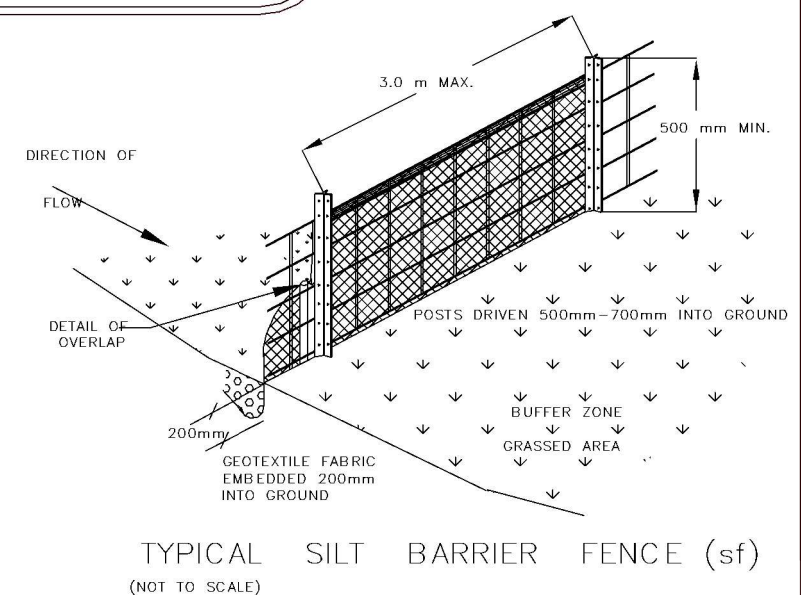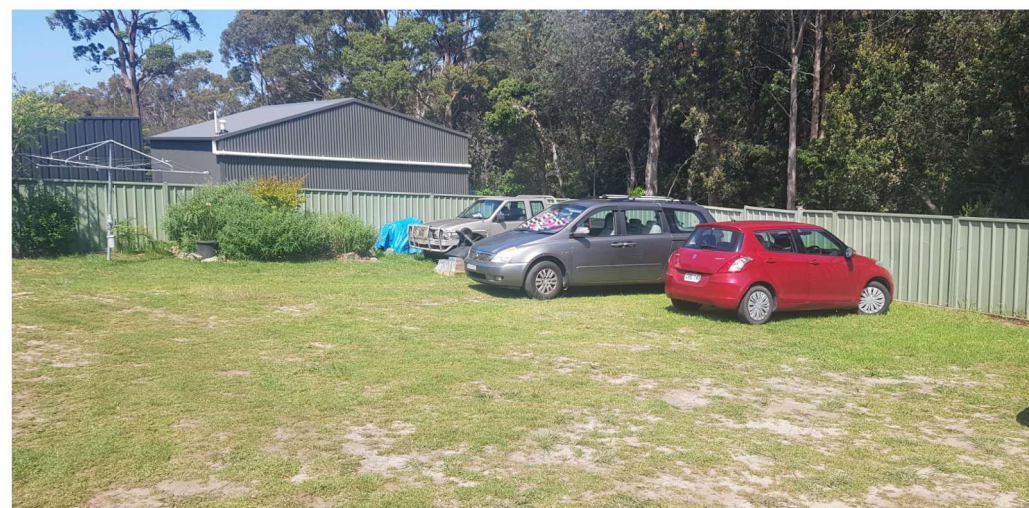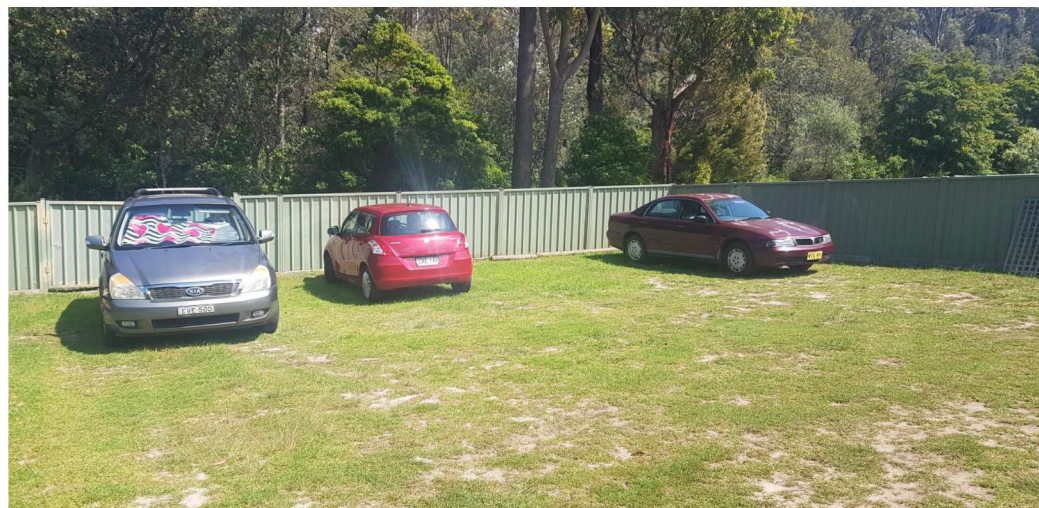




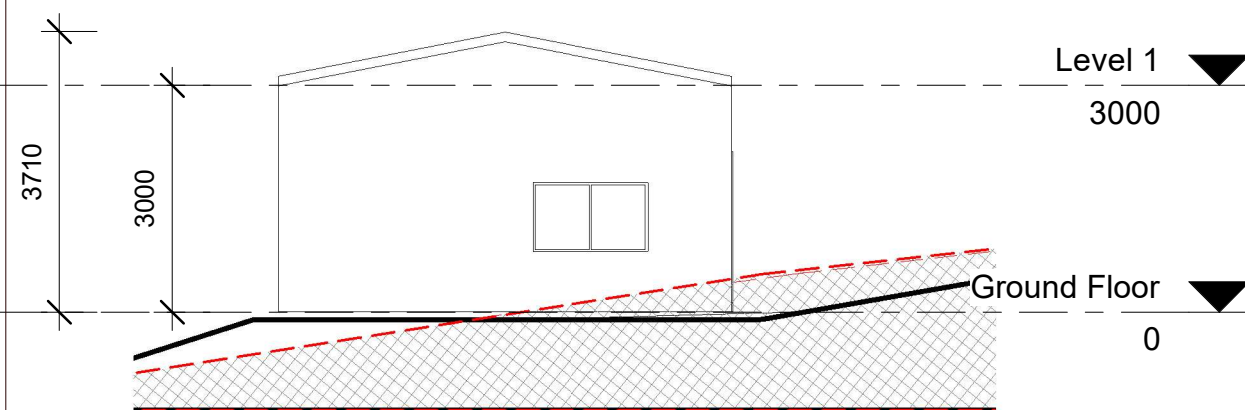


1 East  
1:100

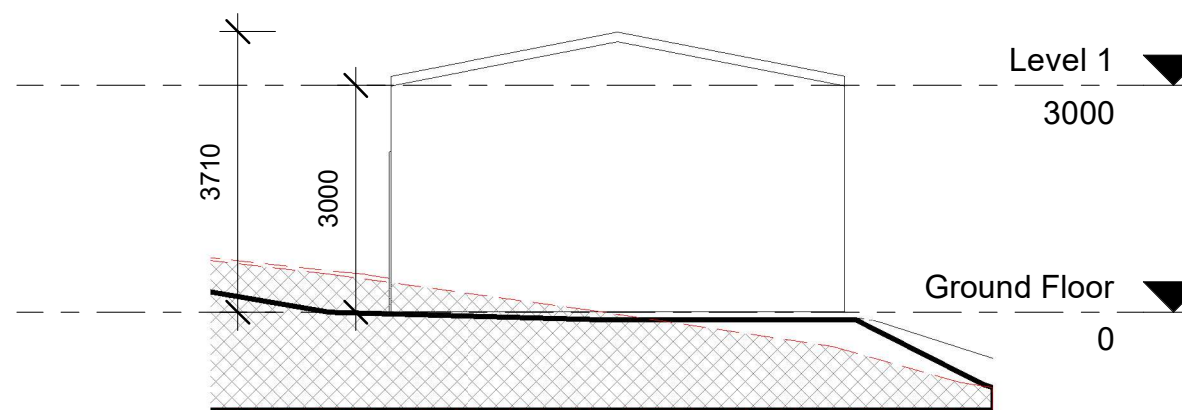


2 West  
1:100

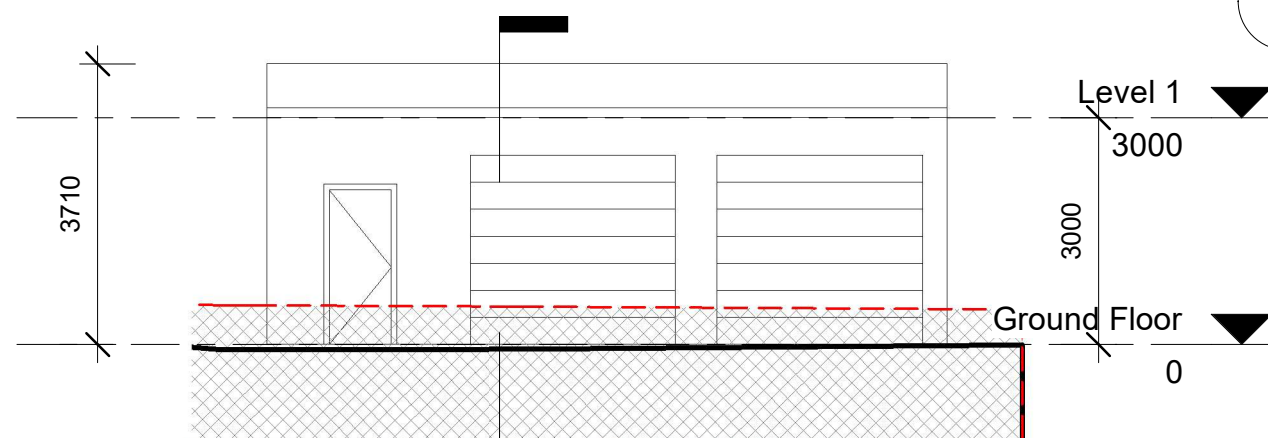

3 North  
1:100

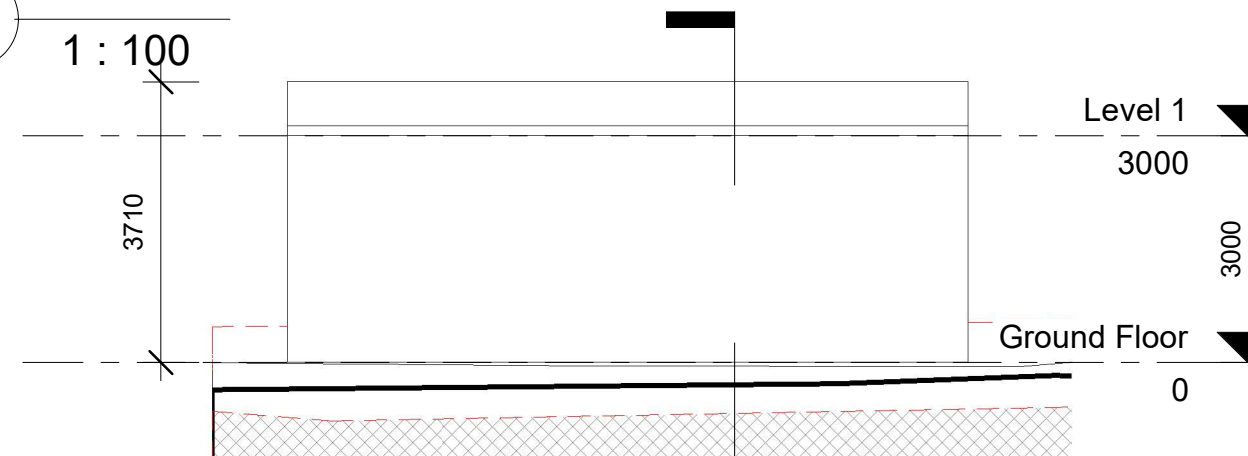

4 South  
1:100

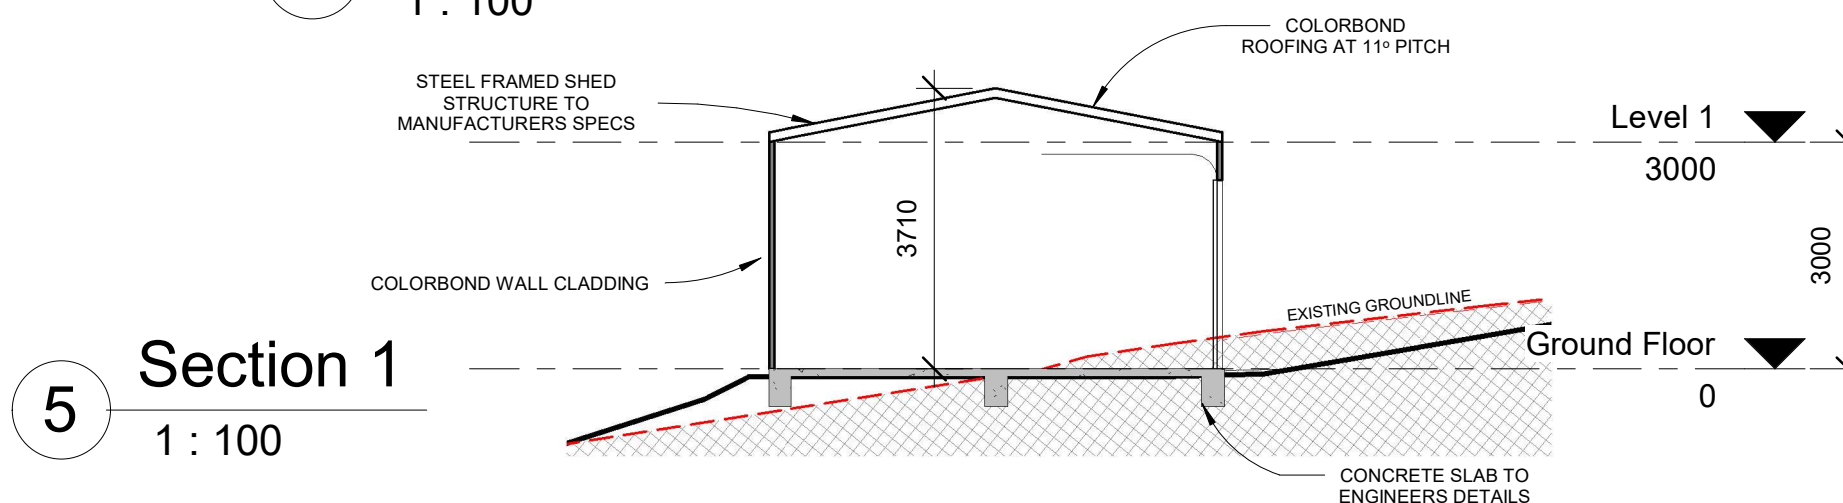

5 Section 1  
1:100